
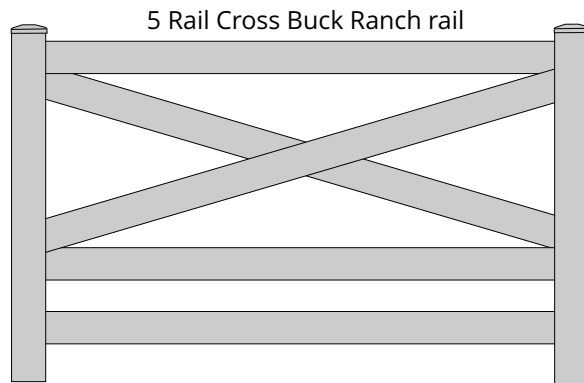
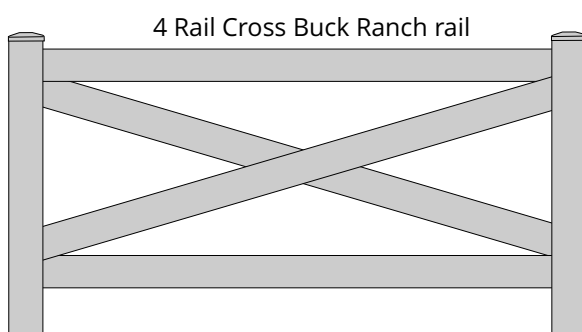
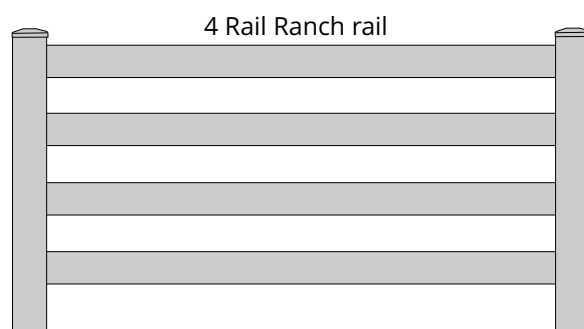
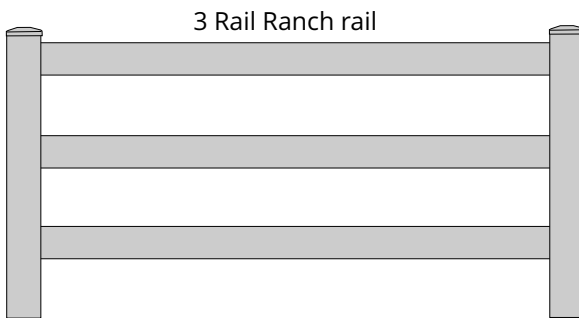


# Prestigic Fence Products


YOUR FENCE & RAILING PROFESSIONALS

VINYL • ALUMINUM • HANDRAILS

## PLANK INSTALLATION GUIDE

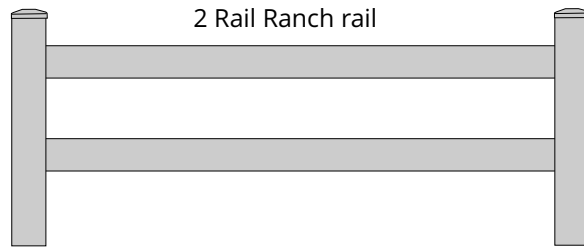

2 plank 10 1/2" spacing between rails  
Standard Installation guide

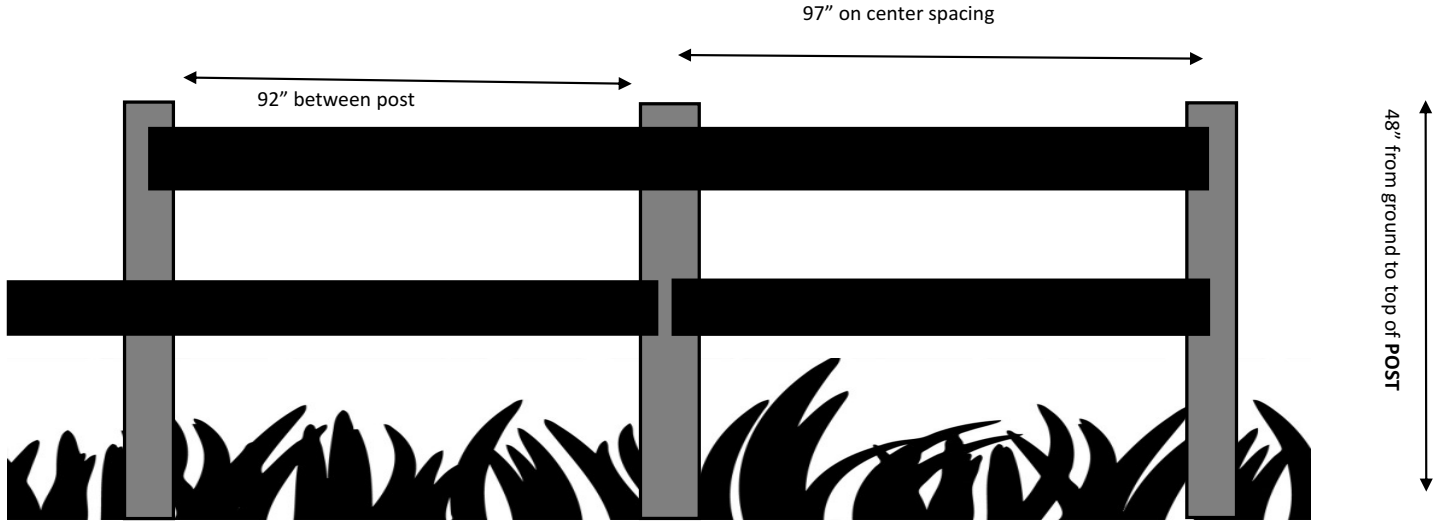

Spacing between post 92"

On center spacing 97"

Spacing between rails 10 1/2"

Height from ground to top of post 36"


Standard depth n ground 24"

Bottom rail approx. 12 1/2" " from ground

Not to scale.

Your particular installation may vary.

3 plank 10 1/2" spacing between rails  
Standard Installation guide

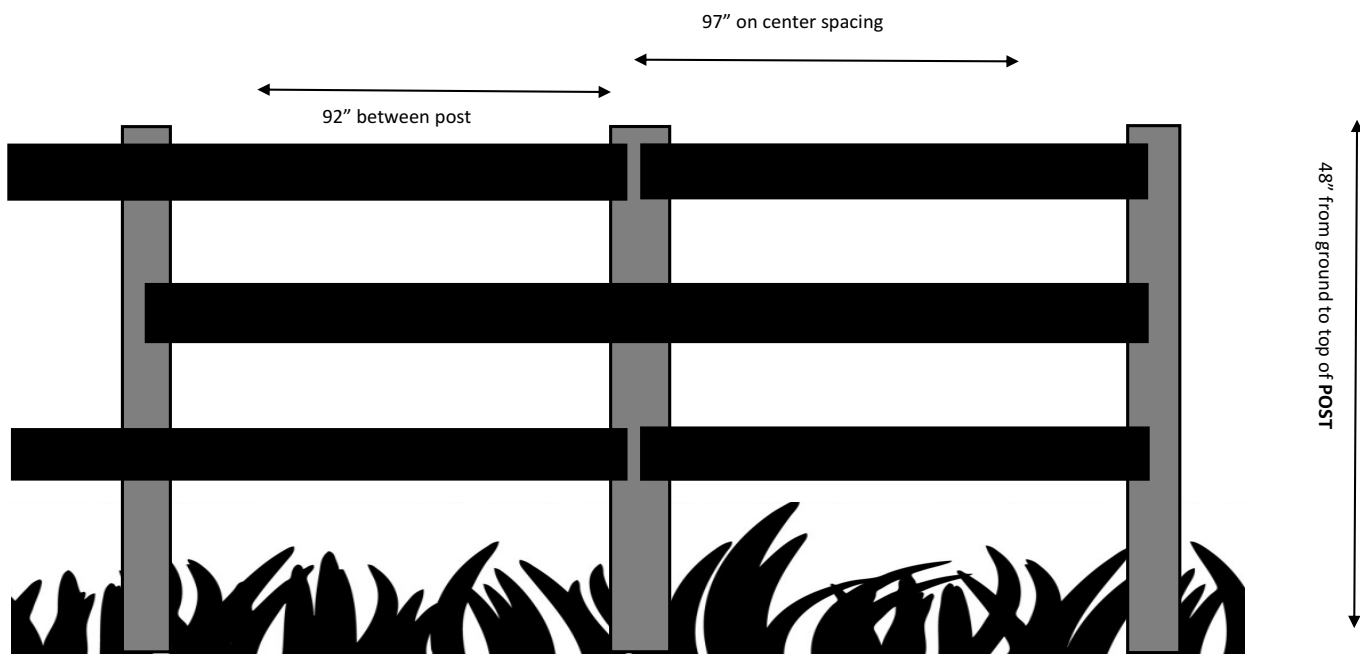

Spacing between post 92"

Height from ground to top of post 60"

Not to scale.

On center spacing 97"


Standard depth in ground 24"

Your particular installation may vary.

Spacing between rails 10 1/2"

Bottom rail approx. 8 1/2" from ground

4 plank 6 1/2" spacing between rails  
 Standard Installation guide

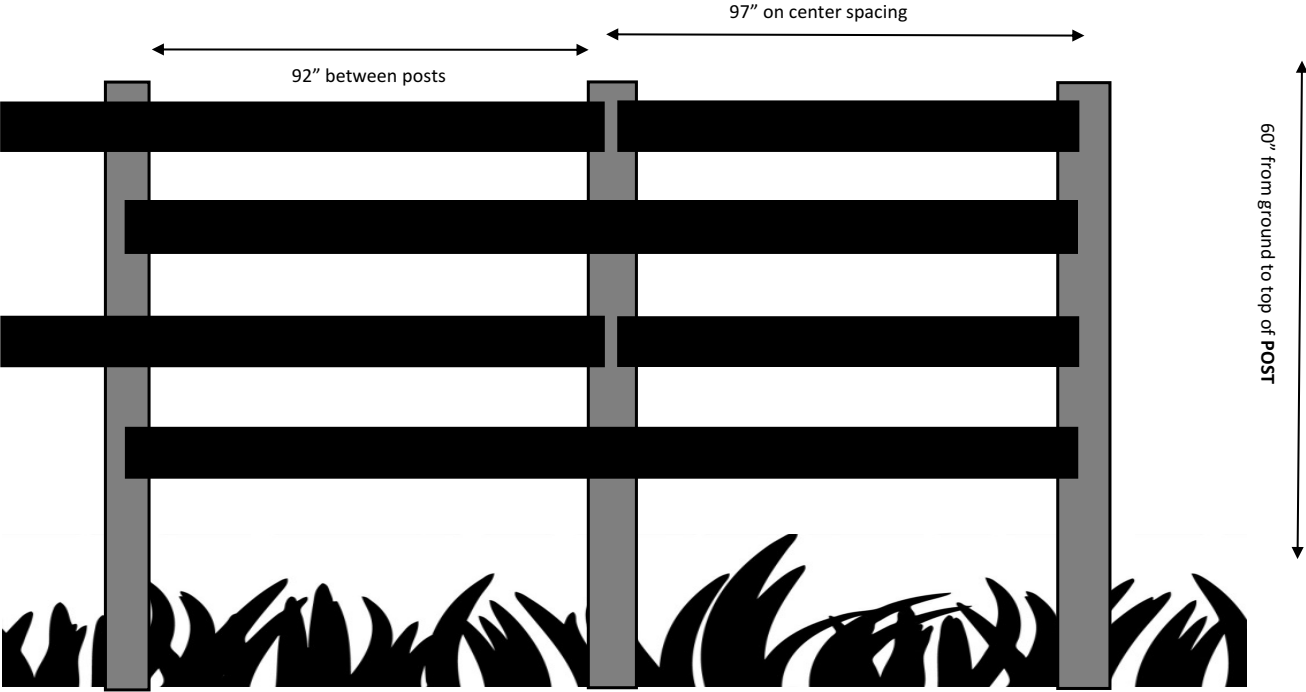

Spacing between post 92"

On center spacing 97"

Spacing between rails 6 1/2"


Height from ground to top of post 60"  
 ground Not to scale.

Standard depth n ground 24"

Bottom rail approx. 16 1/2" from

Your particular installation may vary.

4 plank 9" spacing between rails  
Standard Installation guide

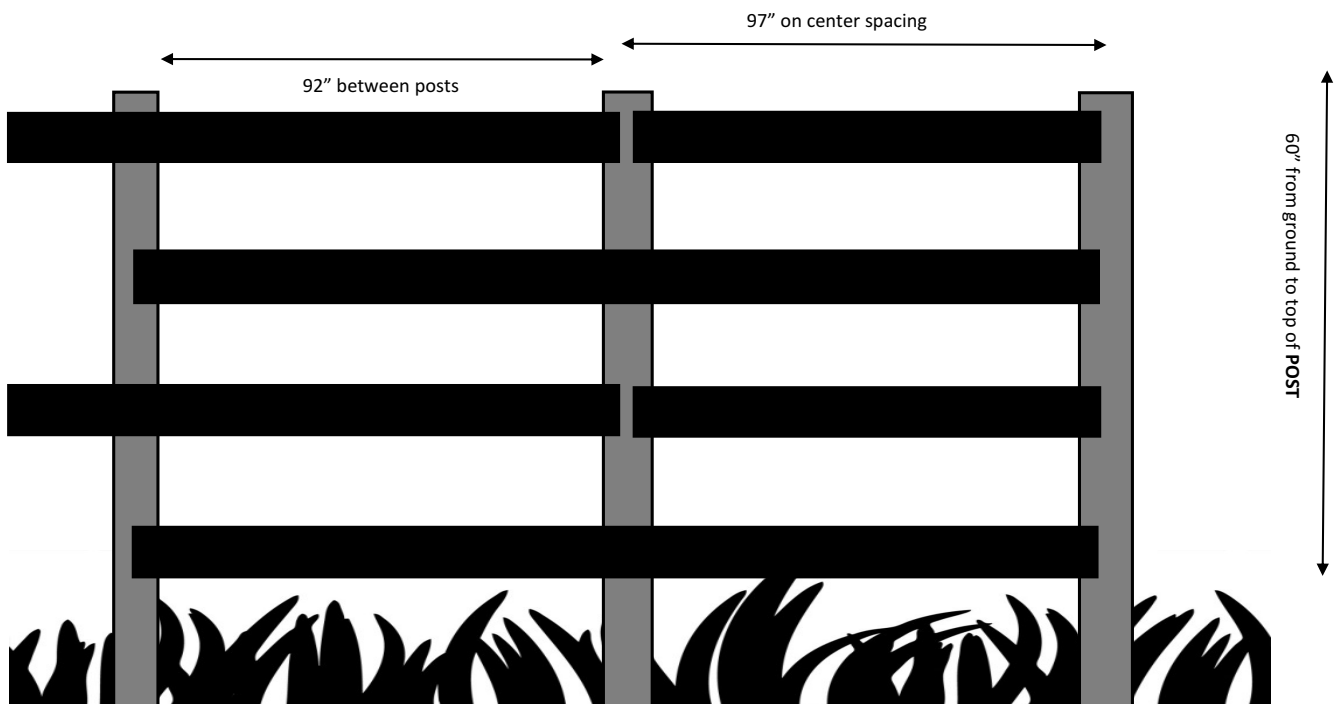

Spacing between post 92"

Height from ground to top of post 60"

Not to scale.

On center spacing 97"


Standard depth in ground 24"

Your particular installation may vary.

Spacing between rails 9"

Bottom rail approx. 9" from ground

4 plank cross rails  
Standard Installation guide

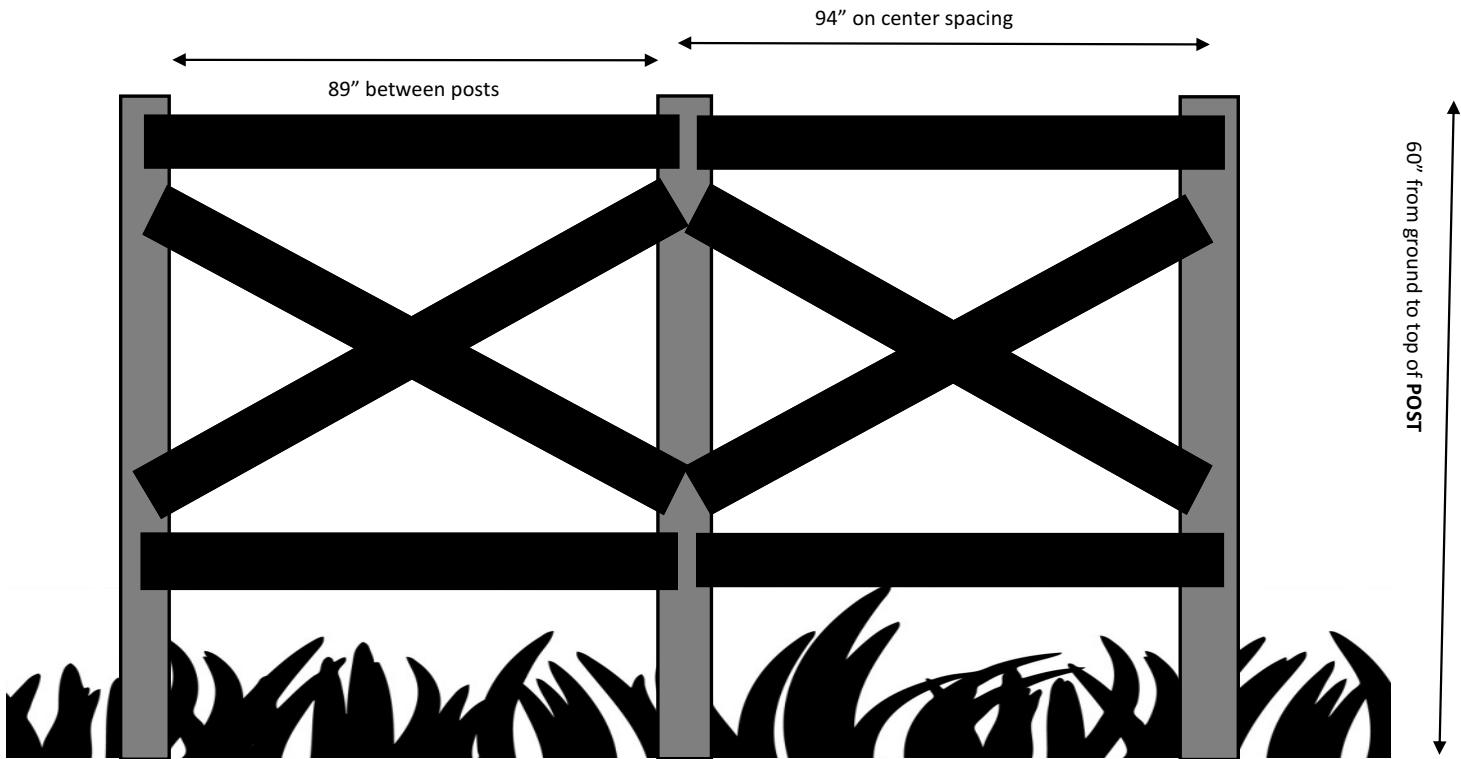

Spacing between post 89"

Height from ground to top of post 60"

92" rails for top and bottom

Assemble one section at a time

On center spacing 94"

Standard depth n ground 24"

96" rails form the cross

Not to scale